


Home Gardens Design Intent Drawing

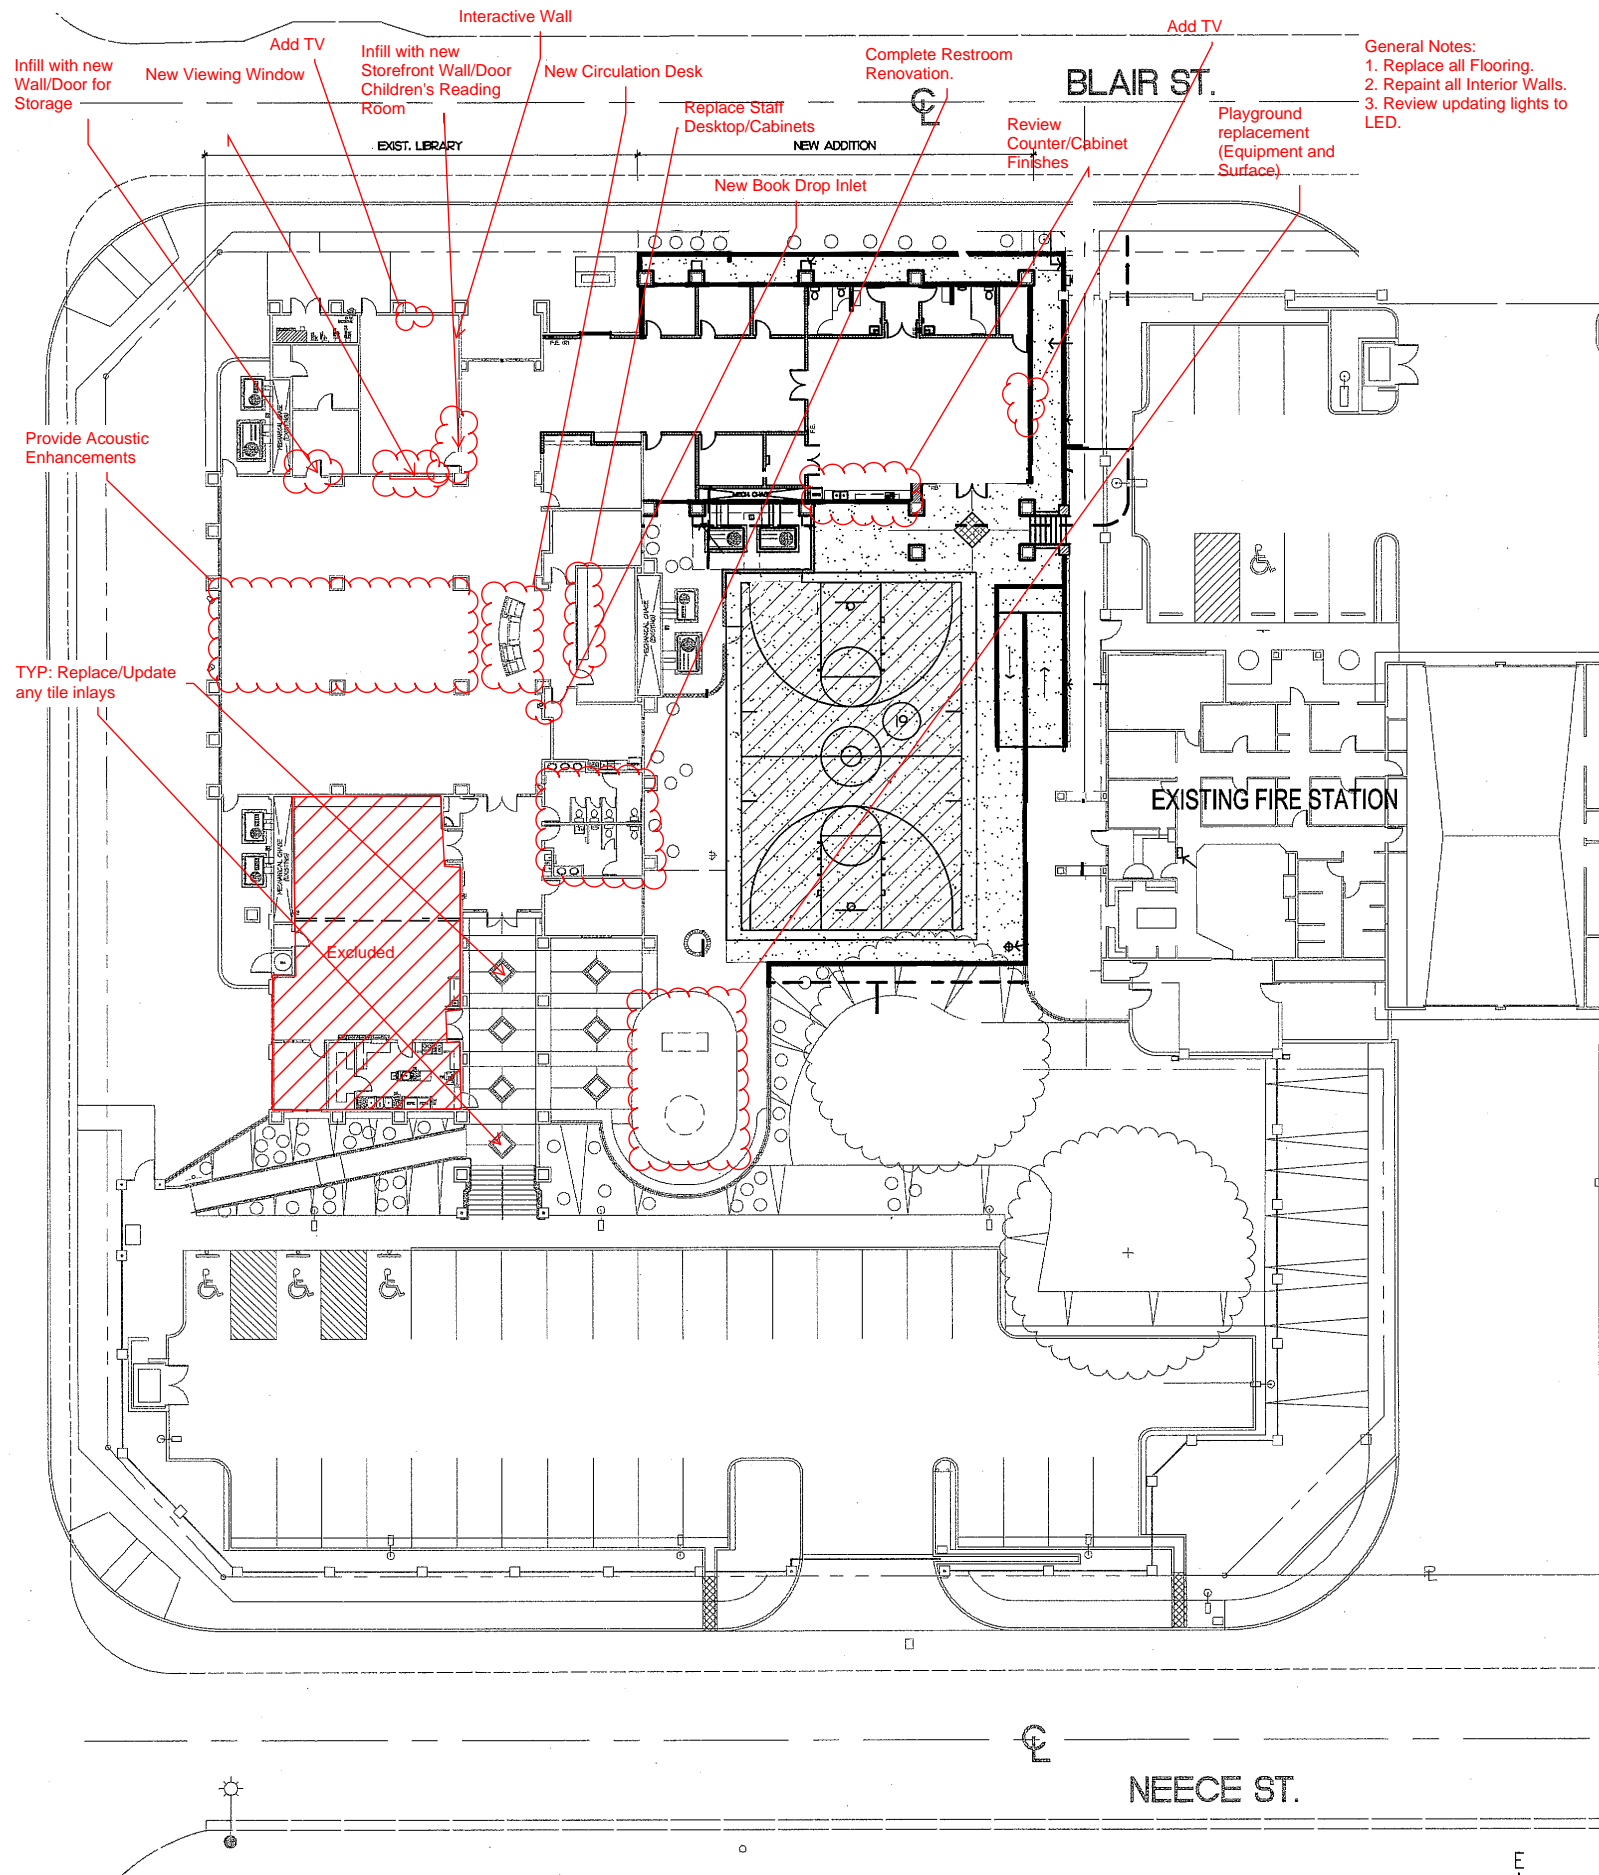

- General Notes:
1. Replace all Flooring.
 2. Repaint all Interior Walls.
 3. Review updating lights to LED.

