


Mecca Library Design Intent Drawing (N) Floor Plan

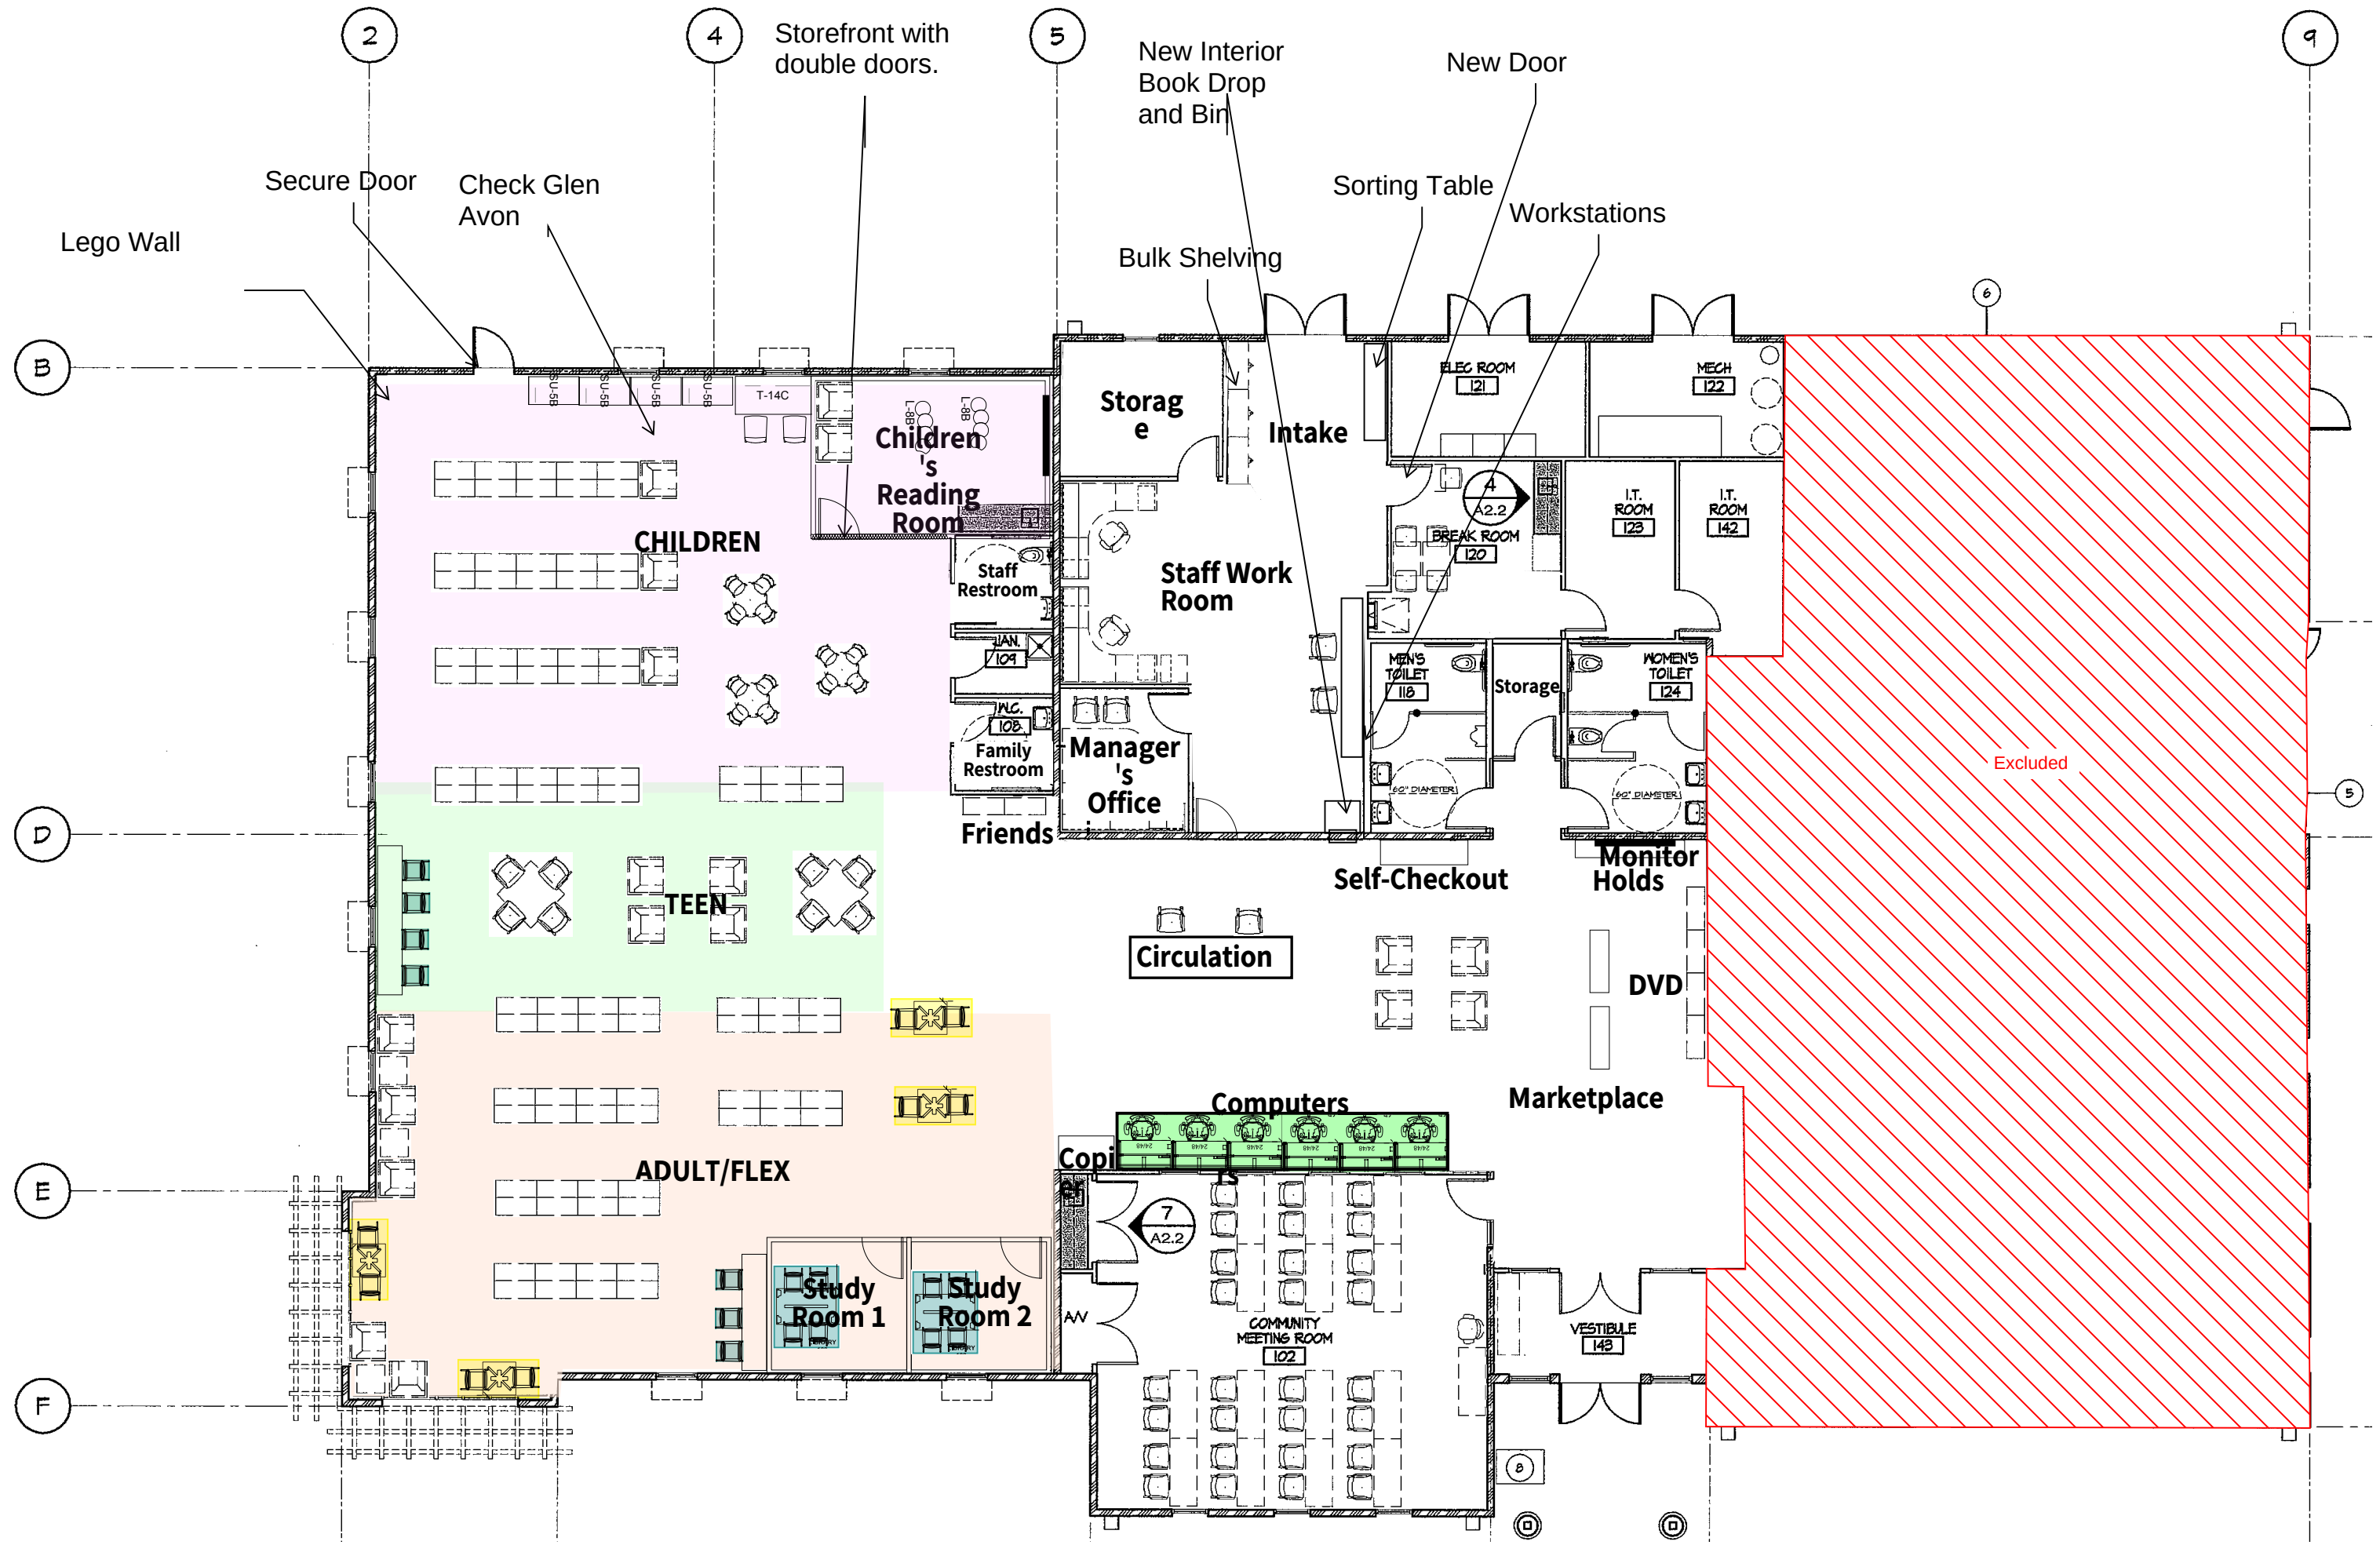

Mecca Library Design Intent Drawing

General:

- Replace all flooring.
- Repaint all interior walls
- Review updating lights to LED
- Review HVAC rooftop unit replacement

New Hard Lid

New/Modify ACT

